

AMENDMENT OF SOLICITATION/MODIFICATION OF CONTRACT				1. CONTRACT ID CODE	PAGE 1 OF 3 PAGES
2. AMENDMENT/MODIFICATION NO. AMENDMENT NO. 0004		3. EFFECTIVE DATE 07/30/14	4. REQUISITION/PURCHASE REQ. NO.	5. PROJECT NO. (If applicable) 13-0047	
6. ISSUED BY Officer in Charge of Construction MCI-East 1005 Michael Road Camp Lejeune, NC 28547-2521		CODE mks	7. ADMINISTERED BY (If other than Item 6) See Item 6		
8. NAME AND ADDRESS OF CONTRACTOR (No., street, county, State and ZIP Code)				(X)	9A. AMENDMENT OF SOLICITATION NO. N40085-13-R-0047
				X	9B. DATED (SEE ITEM 11) 07/17/14
					10A. MODIFICATION OF CONTRACT/ORDER NO.
					10B. DATED (SEE ITEM 11)
CODE		FACILITY CODE			

11. THIS ITEM ONLY APPLIES TO AMENDMENTS OF SOLICITATIONS

The above numbered solicitation is amended as set forth in Item 14. The hour and date specified for receipt of Offers is extended, is not extended.
 Offers must acknowledge receipt of this amendment prior to the hour and date specified in the solicitation or as amended, by one of the following methods:
 (a) By completing items 8 and 15, and returning _____ copies of the amendment; (b) By acknowledging receipt of this amendment on each copy of the offer submitted;
 or (c) By separate letter or telegram which includes a reference to the solicitation and amendment numbers. FAILURE OF YOUR ACKNOWLEDGMENT TO BE RECEIVED AT THE PLACE DESIGNATED FOR THE RECEIPT OF OFFERS PRIOR TO THE HOUR AND DATE SPECIFIED MAY RESULT IN REJECTION OF YOUR OFFER. If by virtue of this amendment your desire to change an offer already submitted, such change may be made by telegram or letter, provided each telegram or letter makes reference to the solicitation and this amendment, and is received prior to the opening hour and date specified.

12. ACCOUNTING AND APPROPRIATION DATA (If required)

**13. THIS ITEM ONLY APPLIES TO MODIFICATION OF CONTRACTS/ORDERS.
IT MODIFIES THE CONTRACT/ORDER NO. AS DESCRIBED IN ITEM 14.**

CHECK ONE	A. THIS CHANGE ORDER IS ISSUED PURSUANT TO: (Specify authority) THE CHANGES SET FORTH IN ITEM 14 ARE MADE IN THE CONTRACT ORDER NO. IN ITEM 10A.
	B. THE ABOVE NUMBERED CONTRACT/ORDER IS MODIFIED TO REFLECT THE ADMINISTRATIVE CHANGES (such as changes in paying office, appropriation date, etc.) SET FORTH IN ITEM 14, PURSUANT TO THE AUTHORITY OF FAR 43.103(b).
	C. THIS SUPPLEMENTAL AGREEMENT IS ENTERED INTO PURSUANT TO AUTHORITY OF:
	D. OTHER (Specify type of modification and authority)

E. IMPORTANT: Contractor is not, is required to sign this document and return _____ copies to the issuing office.

14. DESCRIPTION OF AMENDMENT/MODIFICATION (Organized by UCF section headings, including solicitation/contract subject matter where feasible.)

13-0047 Install Modular Dispensary Facilities, "L" Street and "F" Street, Hadnot Point

(CONTINUED)

Except as provided herein, all terms and conditions of the document referenced in Item 9A or 10A, as heretofore changed, remains unchanged and in full force and effect.

15A. NAME AND TITLE OF SIGNER (Type or print)		16A. NAME AND TITLE OF CONTRACTING OFFICER (Type or print)	
15B. CONTRACTOR/OFFEROR (Signature of person authorized to sign)		16B. UNITED STATES OF AMERICA (Signature of Contracting Officer)	
15C. DATE SIGNED		16C. DATE SIGNED	

1. Question: During the review of the new site elevations to be provided at the "F" street it is noted that a clearance issue occurs under the north end of the modular dispensary. Existing elevations above 22.0' will likely prevent the 18" of clearance required by code under the building framing. Also the flatness of the filled area at 21.5' under and about the modular dispensary does not provide the recommended drainage away from the building. If water stands under the building or the clearance under the frames is restricted, the warranty will be voided. Please find suggested minor elevation and topo line changes to DWG C-2 to correct both concerns noted above. It is requested consideration be given to modifying the contract site work to provide the elevations submitted.

At "L" site the required FFE for the modular dispensary is given as 34.5' and the site elevations are in the 19' to 20' range. Should the required FFE for the Modular Dispensary to be revised to 24.5'?


1. Response:

F Street:

1. See attached Site Grading Plan. Spot elevations have been added to clarify extent of filling.
2. Install Modular to elevations shown.

L Street:

1. At L Street, FFE is stated as +34.5" above Finish Grade, not 34.5' of elevation.

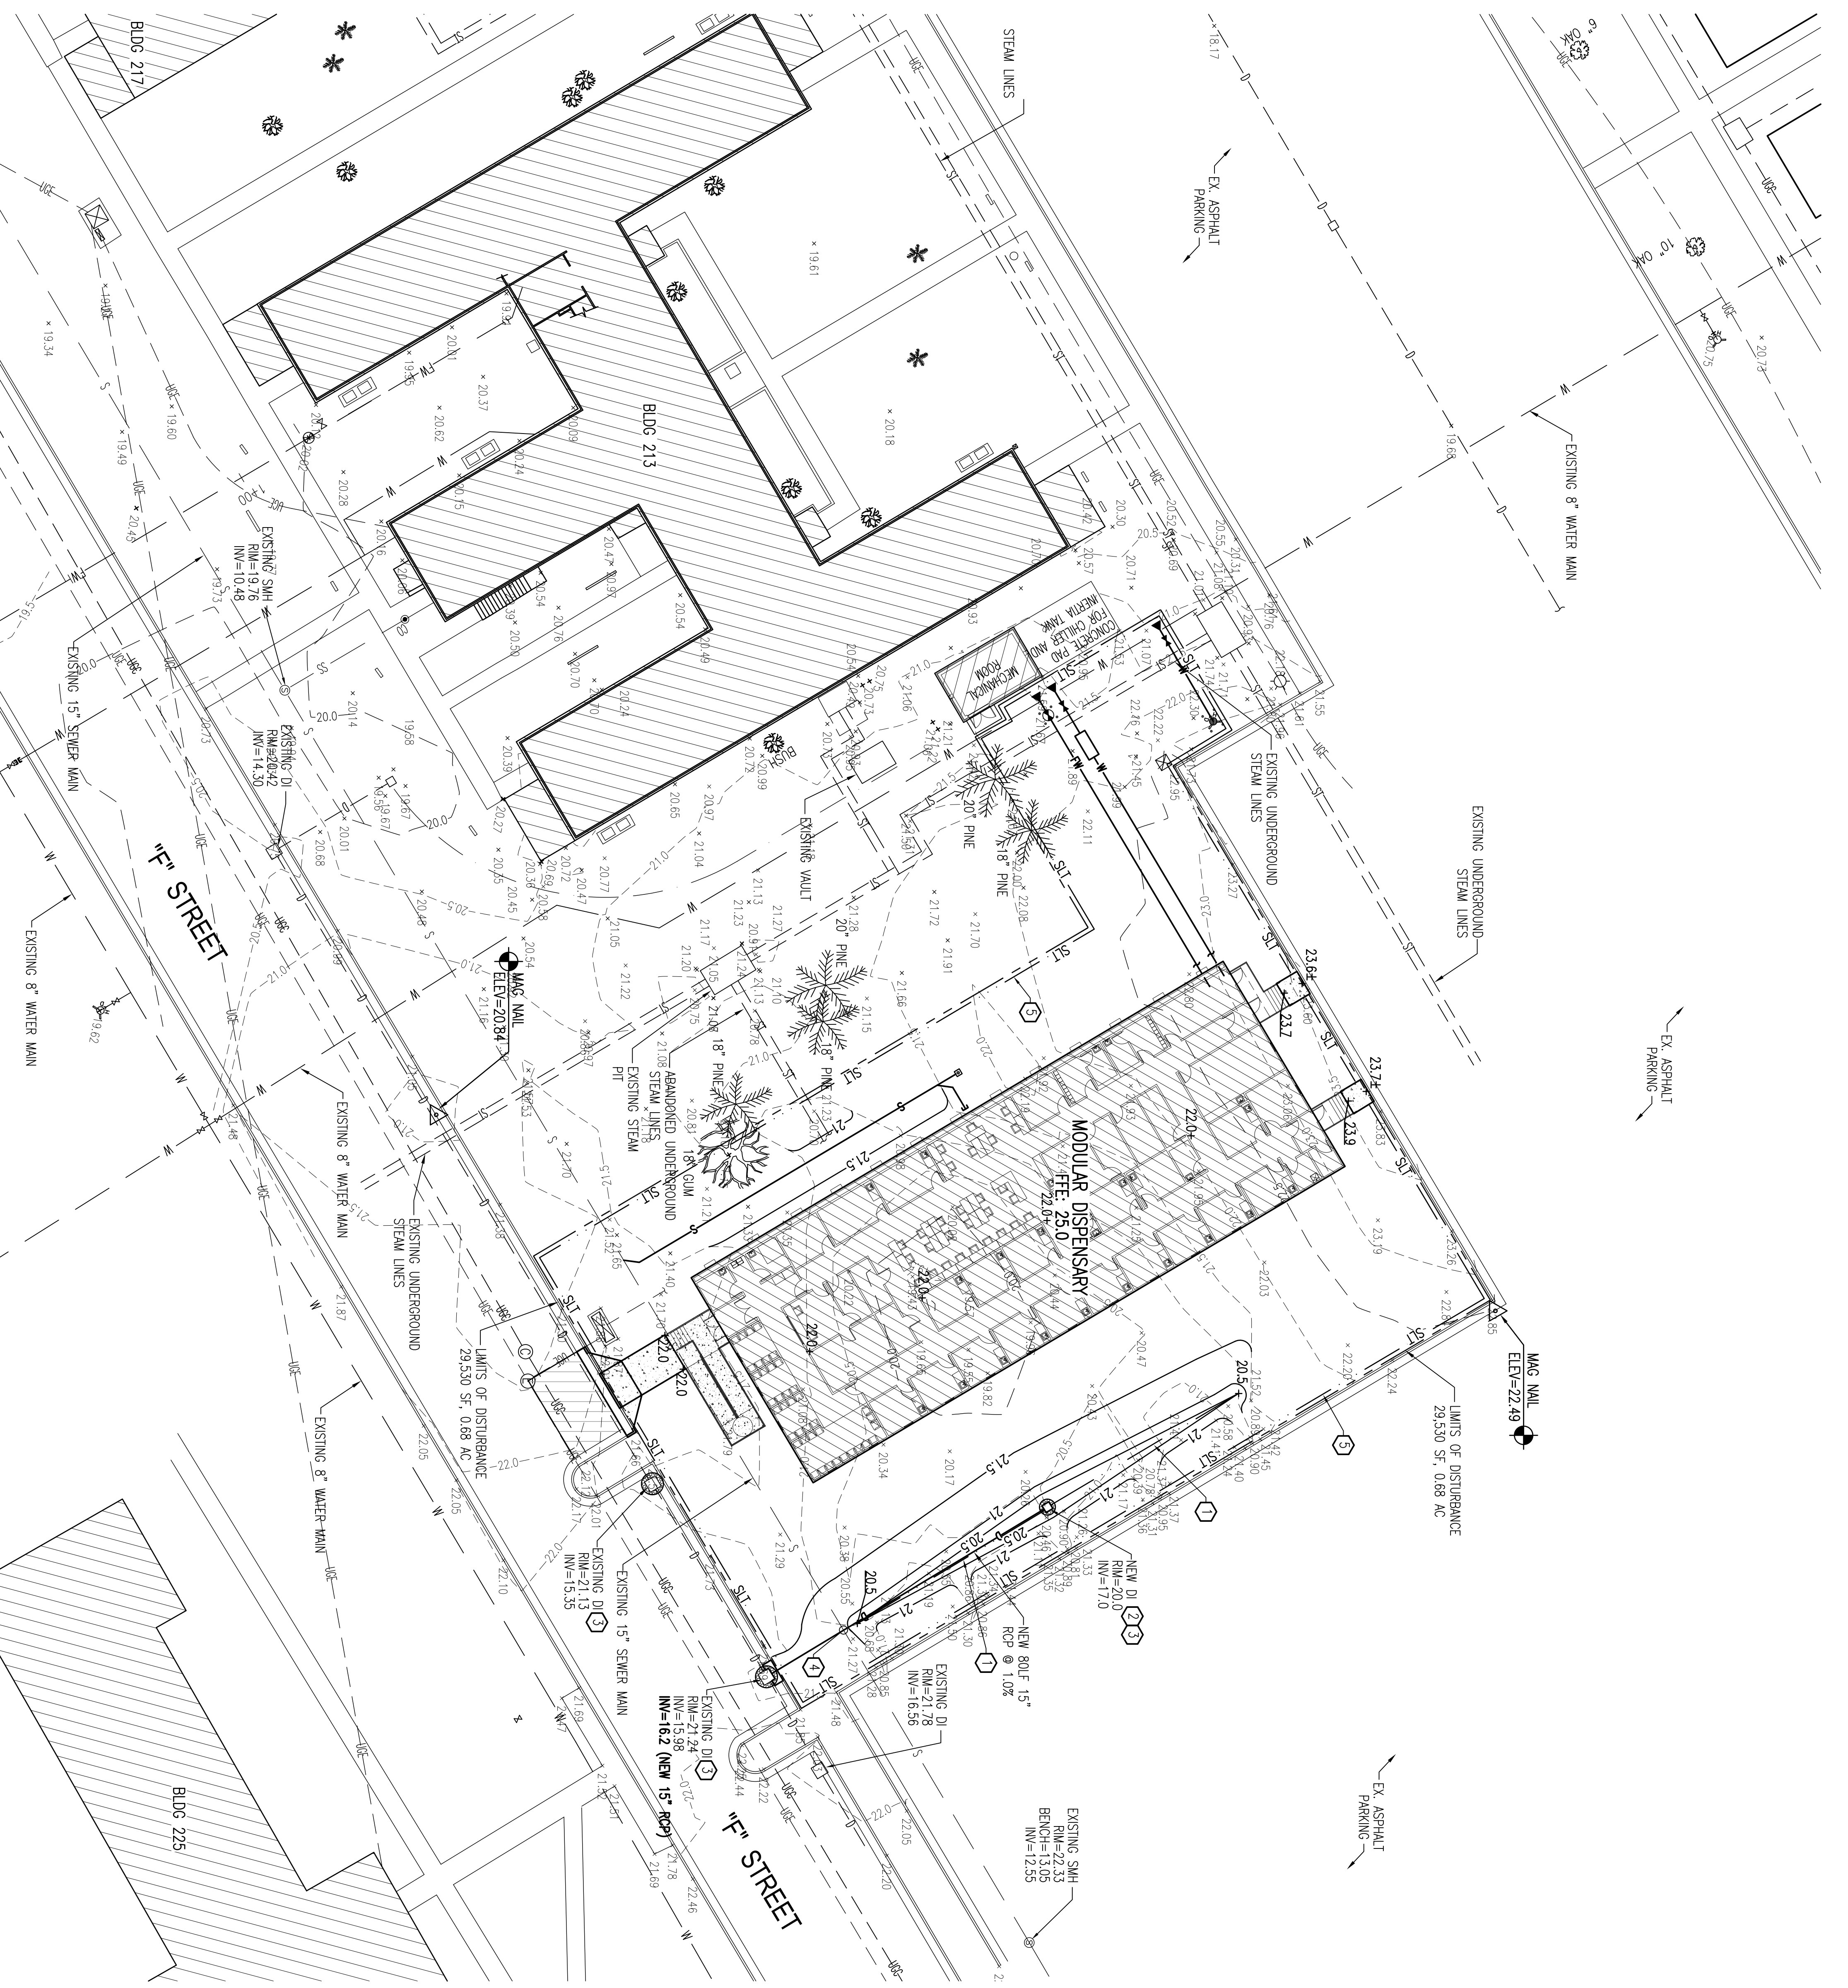

A DISPENSARY - SITE GRADING PLAN
 C-2(C-2) SCALE: 1" = 20'

VERTICAL DATUM: NAVD 1988
 NC CRD NAD 2007

GRAPHIC SCALE: 1" = 20'

SYM	REVISIONS	DATE	APPROVED

GENERAL CONSTRUCTION NOTES:

1. THE LOCATION AND DEPTHS OF EXISTING UTILITIES SHOWN ARE APPROXIMATE. THE CONTRACTOR SHALL BE RESPONSIBLE FOR SCANNING THE AREA OF WORK TO IDENTIFY TO HIS OWN SATISFACTION THE EXTENT OF UTILITIES PRESENT INCLUDING THE UTILITIES INDICATED TO BE PRESENT. THOSE NOT SHOWN, AND THOSE SHOWN TO BE IN A DIFFERENT LOCATION, AND THOSE FEATURES NOT RELEVANT TO THE WORK BEING PERFORMED ARE NOT SHOWN FOR CLARITY.
2. PHYSICAL SITE FEATURES OUTSIDE THE AREA OF WORK OR THOSE FEATURES NOT RELEVANT TO THE WORK BEING PERFORMED ARE NOT SHOWN FOR CLARITY.
3. ALL EXISTING VEGETATED AREAS DISTURBED DURING CONSTRUCTION SHALL BE REVEGETATED IN ACCORDANCE WITH THE PROJECT VEGETATION PLAN. SEE DETAIL J, SHEET C-3.

NEW WORK ITEMS:

- ① GRASS SWALE - SEE DETAIL F, SHEET C-3.
- ② NEW DROP INLET - SEE DETAIL G, SHEET C-3.
- ③ INSTALL DROP INLET PROTECTION - SEE DETAIL H, SHEET C-3.
- ④ ROUTE NEW STORM DRAIN OVER EXISTING SEWER.
- ⑤ INSTALL SILT FENCE - SEE DETAIL K, SHEET C-3.

DISCLOSURE OF INFORMATION

A. THE CONTRACTOR SHALL NOT RELEASE TO ANYONE OUTSIDE THE CONTRACTOR'S ORGANIZATION ANY UNCLASSIFIED INFORMATION, REGARDLESS OF THE MEDIUM (E.G. FILM, TAPE, DOCUMENT) PERTAINING TO ANY PART OF THIS CONTRACT OR ANY PROGRAM RELATED TO THIS CONTRACT, UNLESS:

1. THE CONTRACTING OFFICER HAS GIVEN PRIOR WRITTEN APPROVAL; OR
2. THE INFORMATION IS OTHERWISE IN THE PUBLIC DOMAIN BEFORE THE DATE OF RELEASE.

B. REQUESTS FOR APPROVAL SHALL IDENTIFY THE SPECIFIC INFORMATION TO BE RELEASED, THE MEDIUM TO BE USED, AND THE PURPOSE FOR THE RELEASE. THE CONTRACTOR SHALL SUBMIT ITS REQUEST TO THE CONTRACTING OFFICER AT LEAST 45 DAYS BEFORE THE PROPOSED DATE OF RELEASE.


C. THE CONTRACTOR AGREES TO INCLUDE A SIMILAR REQUIREMENT IN EACH SUBCONTRACT UNDER THIS CONTRACT. SUBCONTRACTORS SHALL SUBMIT REQUESTS FOR AUTHORIZATION TO RELEASE THROUGH THE PRIME CONTRACTOR TO THE CONTRACTING OFFICER.

C-2

THE WALKER GROUP ARCHITECTURE, INC. WALKER GROUP
 2525 BROADWAY, SUITE 2000
 NEW BRUNSWICK, NJ 08901
 PHONE: 908.879.1000 FAX: 908.879.1001
 WWW.WALKERGROUP.COM

DEPARTMENT OF THE NAVY NAVAL FACILITIES ENGINEERING COMMAND
 MARINE CORPS BASE
 CAMP LEJEUNE, NORTH CAROLINA

DES.	L. SLACGER	14-0114 INSTALL MODULAR
CHK.	B. WALKER	DISPENSARY FACILITIES, HADNOT POINT
SUBMITTED BY:	J. WALKER	DISPENSARY - SITE GRADING PLAN
DESIGN DIR.	B. MARSHBURN	DATE
APPROVED:	P.W. OR OIC	SIZE CODE IDENT. NO.
SATISFACTORY TO:	DATE	60014988
		NAVJAC DRAWING NO.
		CONS. CONTR. NO. N40065-14-B-0114
		SCALE: NOTED
		SPEC. 14-0114
		SHEET 06 OF 24

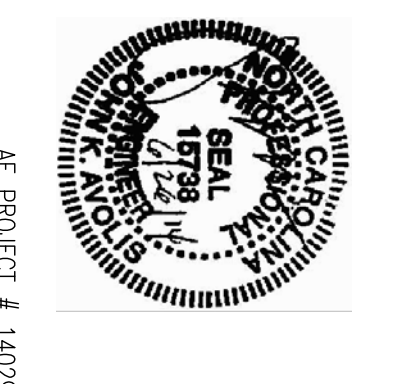

NC PROJECT # 14029